

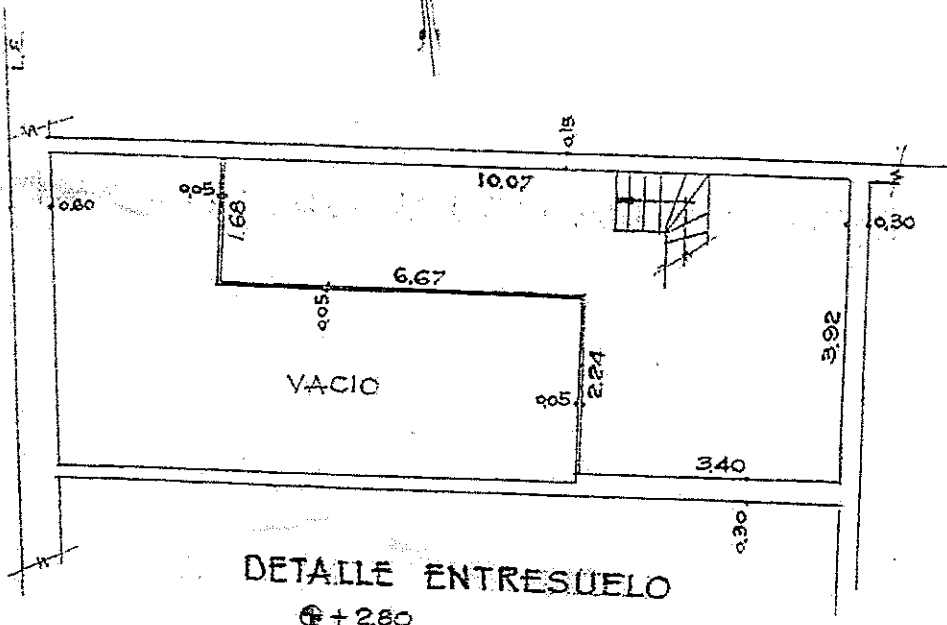


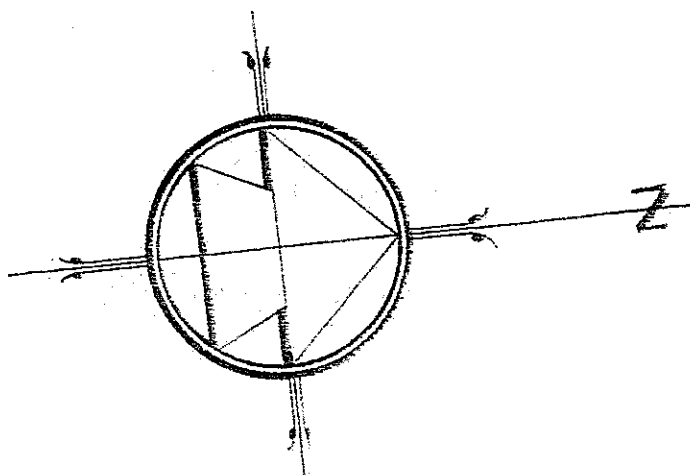

DETALLE ENTRESUELO
+2.80

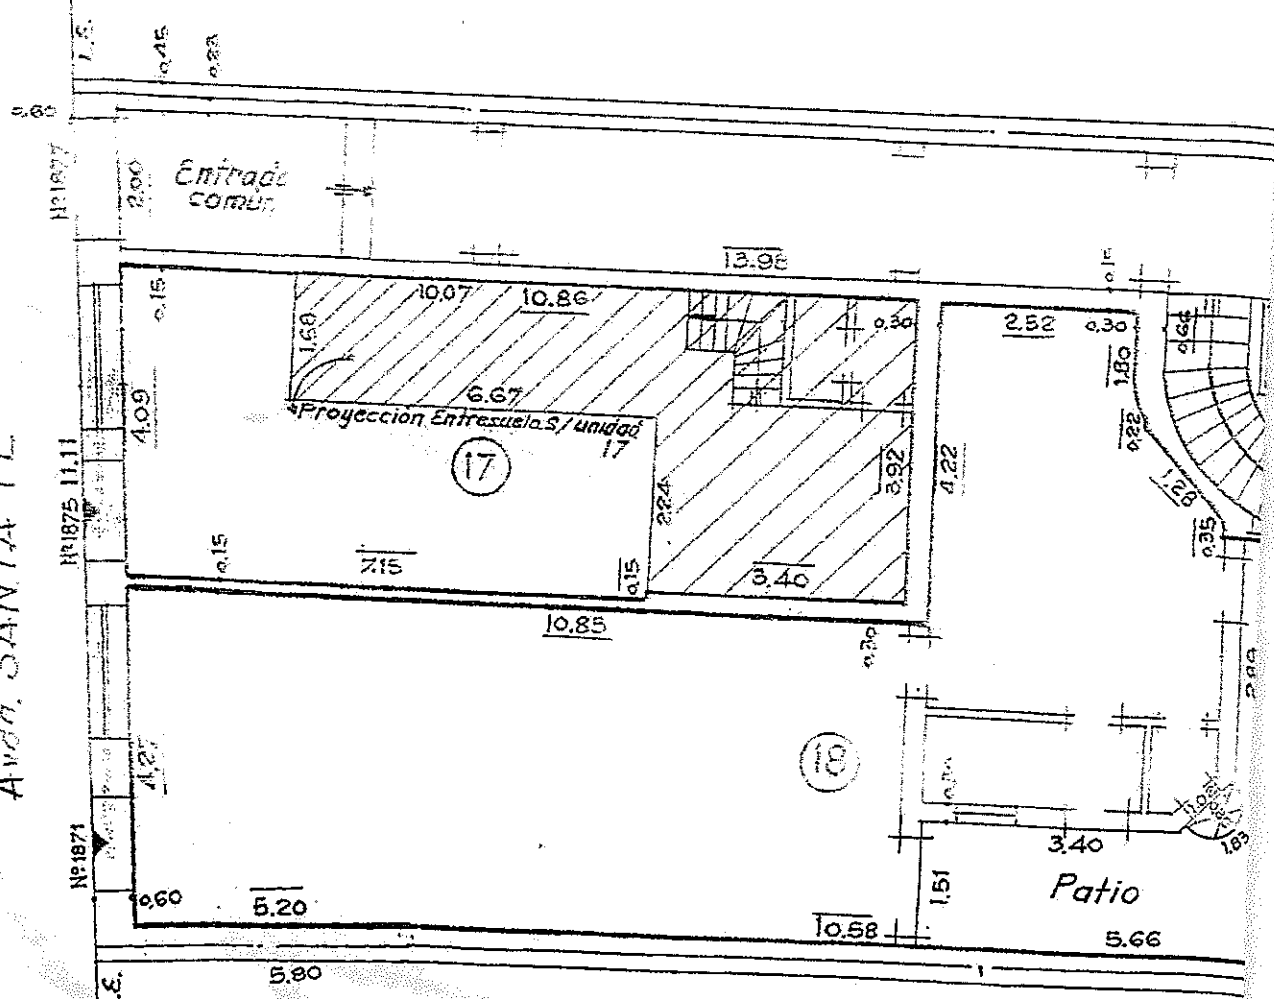

PLANTA BAJA
+0.10

ESCALA 1:100

Avda. SANTA FE

Nº 1875 1111

Nº 1871

20

62